


Xrefs: S:\ENGINEERING\Traffic\STAFF FOLDERS\Chet\Draft Revised Standards\_Master.dwg Plot Date: Nov 12, 2020 at 08:10  
 Path: S:\ENGINEERING\Traffic\STAFF FOLDERS\Chet\Draft Revised Standards\_Master.dwg

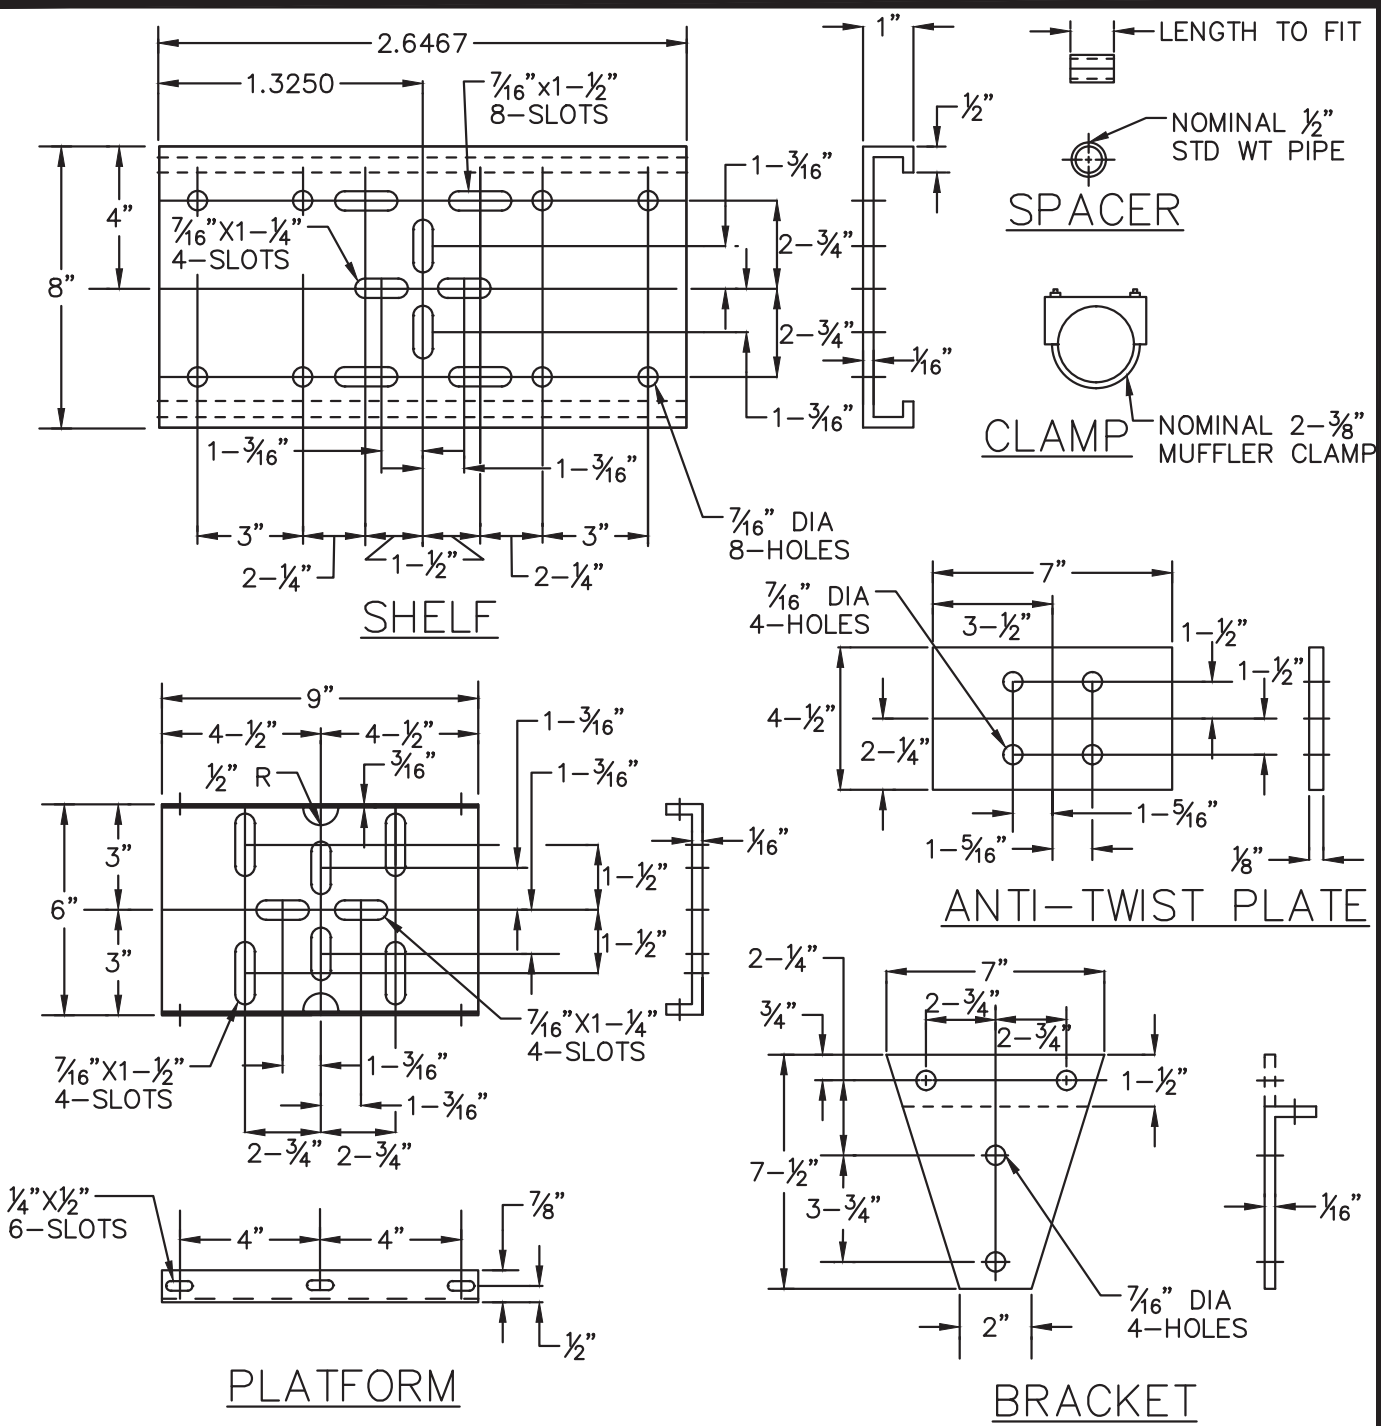

**NOTES:**

1. DIMENSIONS PER AASHTO "A GUIDE FOR ERECTING MAILBOXES ON HIGHWAYS".
2. ALL HARDWARE SHALL BE GALVANIZED.

COUNTY OF SONOMA  
 DEPARTMENT OF TRANSPORTATION  
 AND PUBLIC WORKS

**MAILBOX SUPPORT HARDWARE  
 SERIES A**

DATE: MAY 2004	REVISED: JULY 2018
APPROVED BY: JH	SCALE: NONE DRAWING NO. 304