



OPTION A: BIKE LANES WITH SEPARATED PATH




OPTION A-1: BIKE LANES WITH SPLIT PATH TO AVOID TREES

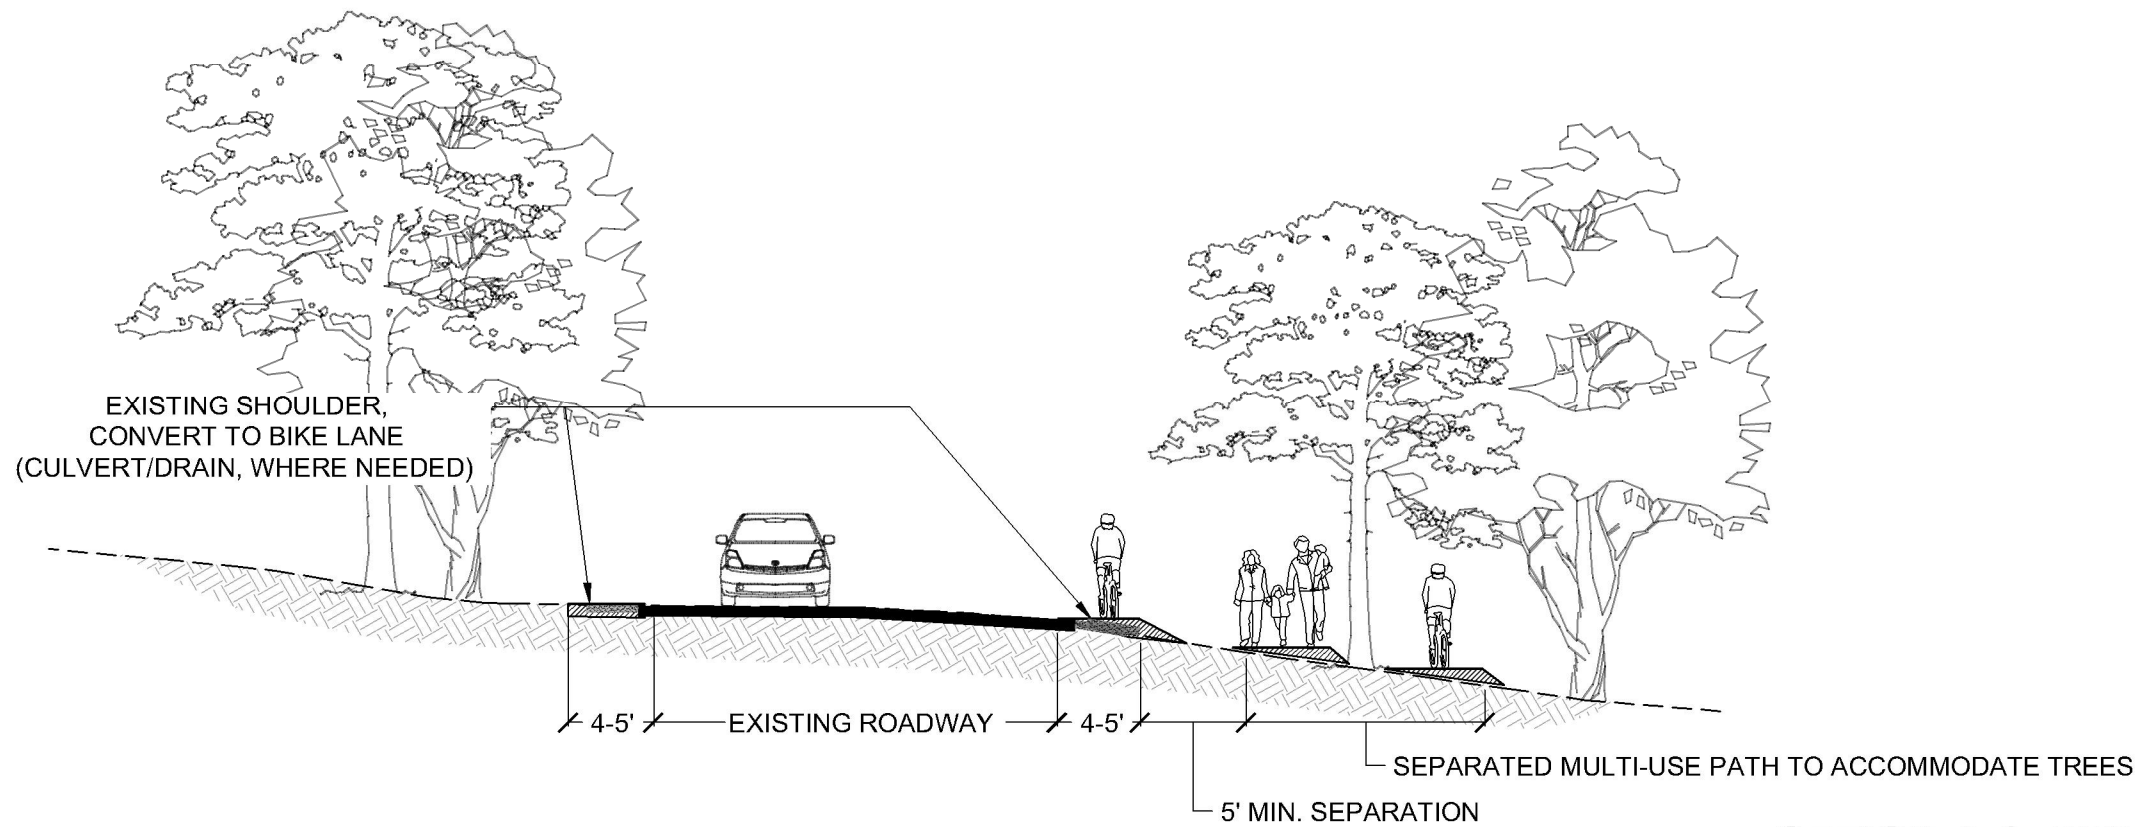

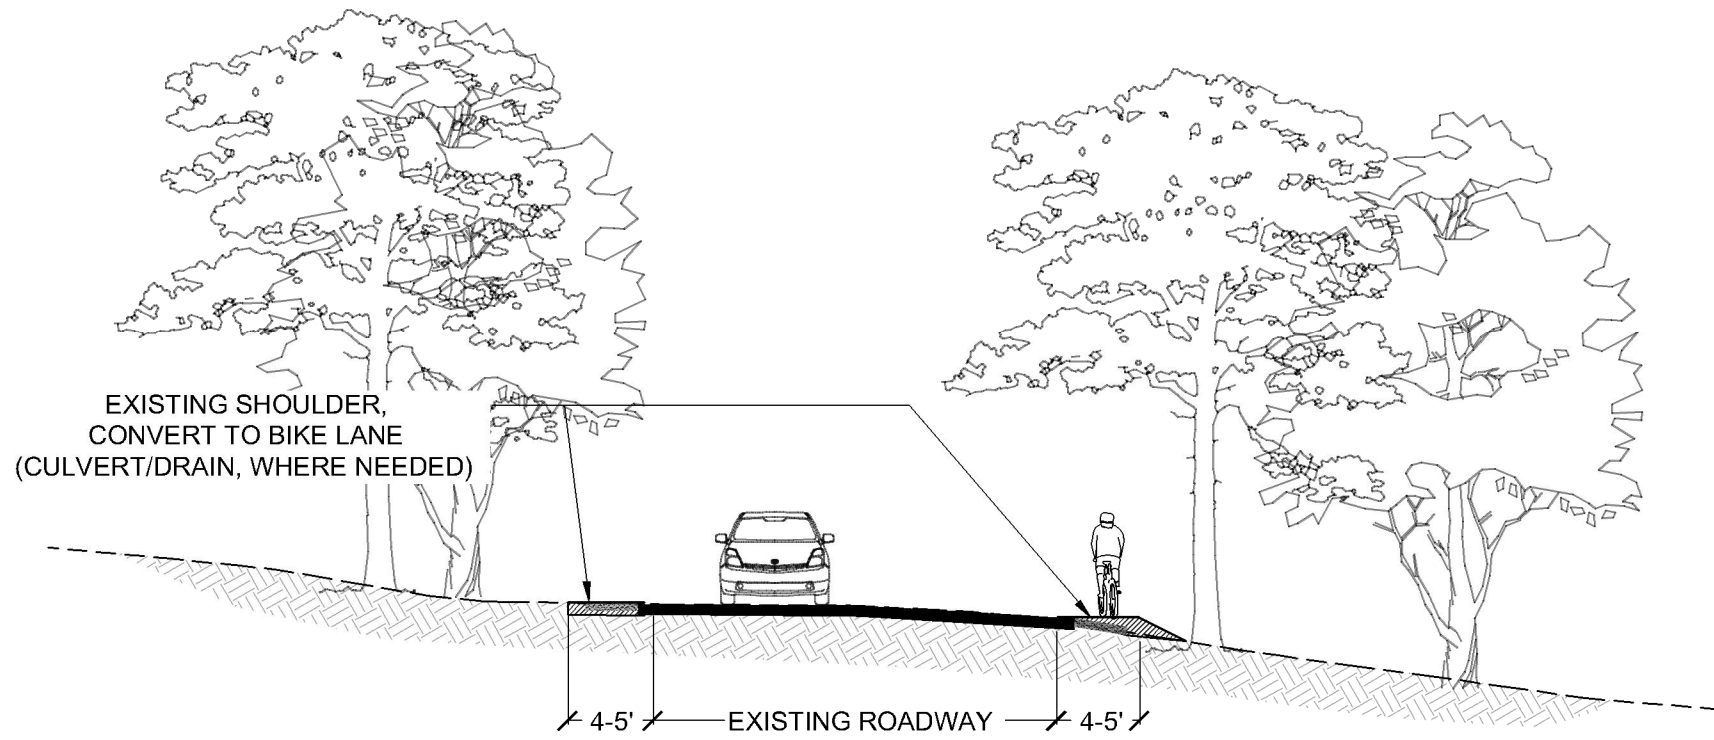


OPTION B: BIKE LANES ONLY

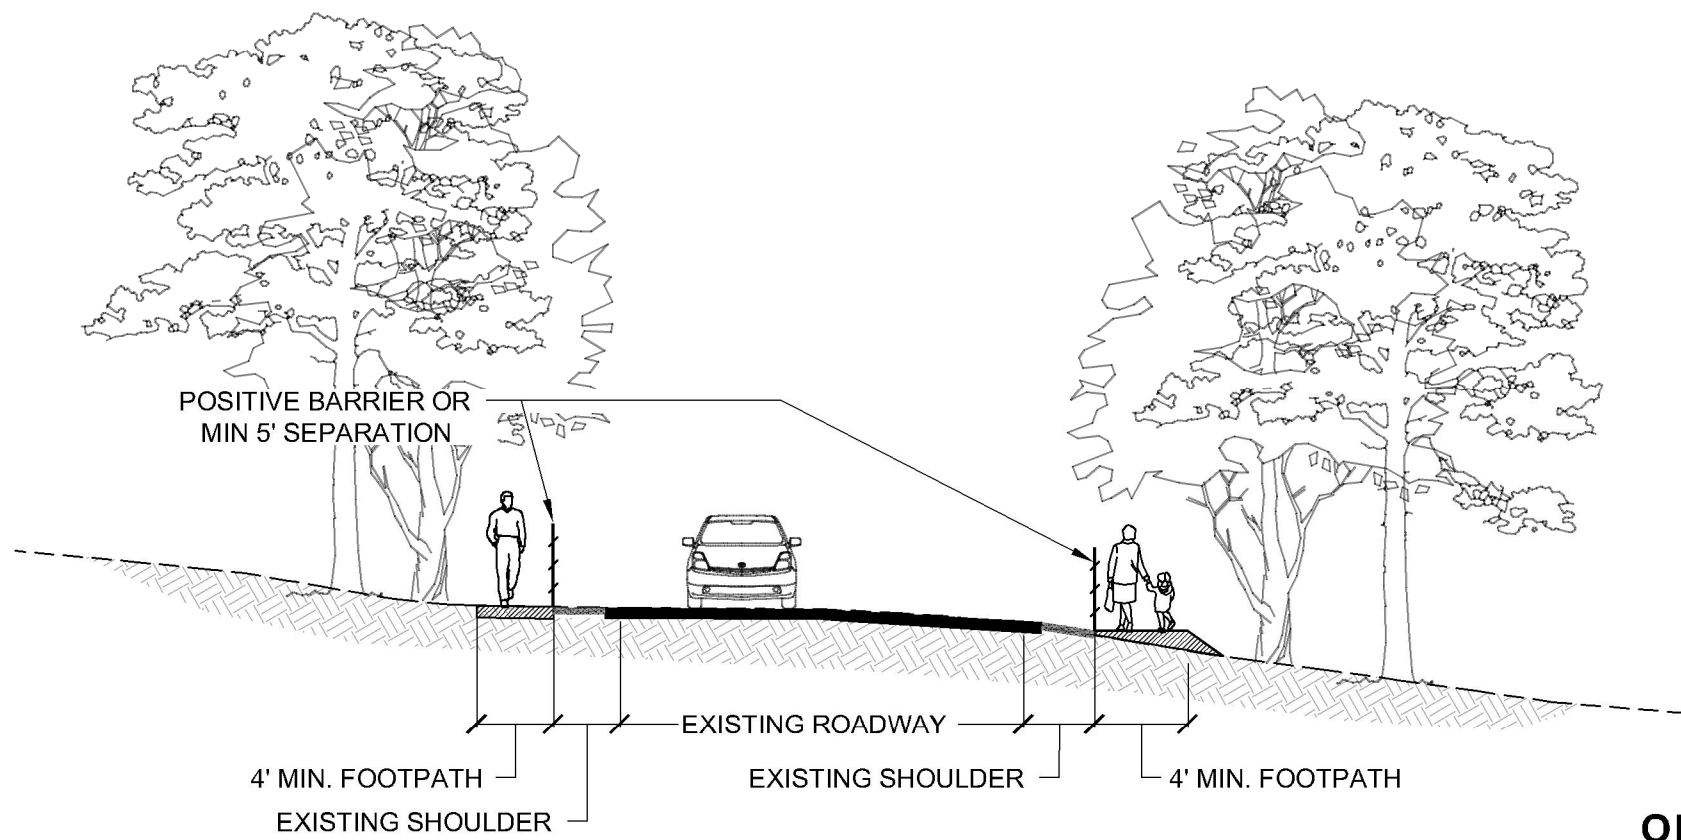


OPTION C: NO BIKE LANES



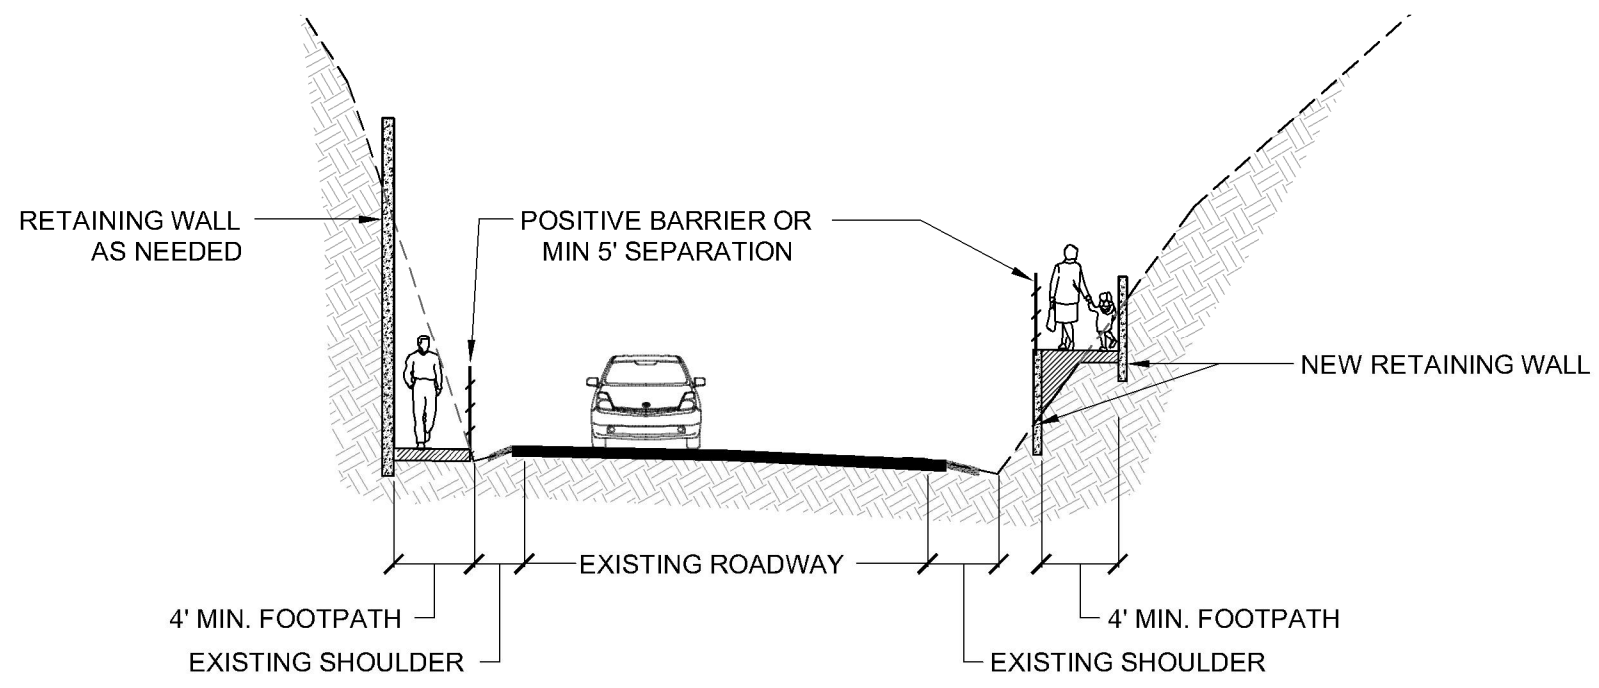

OPTION D: THROUGH CUT

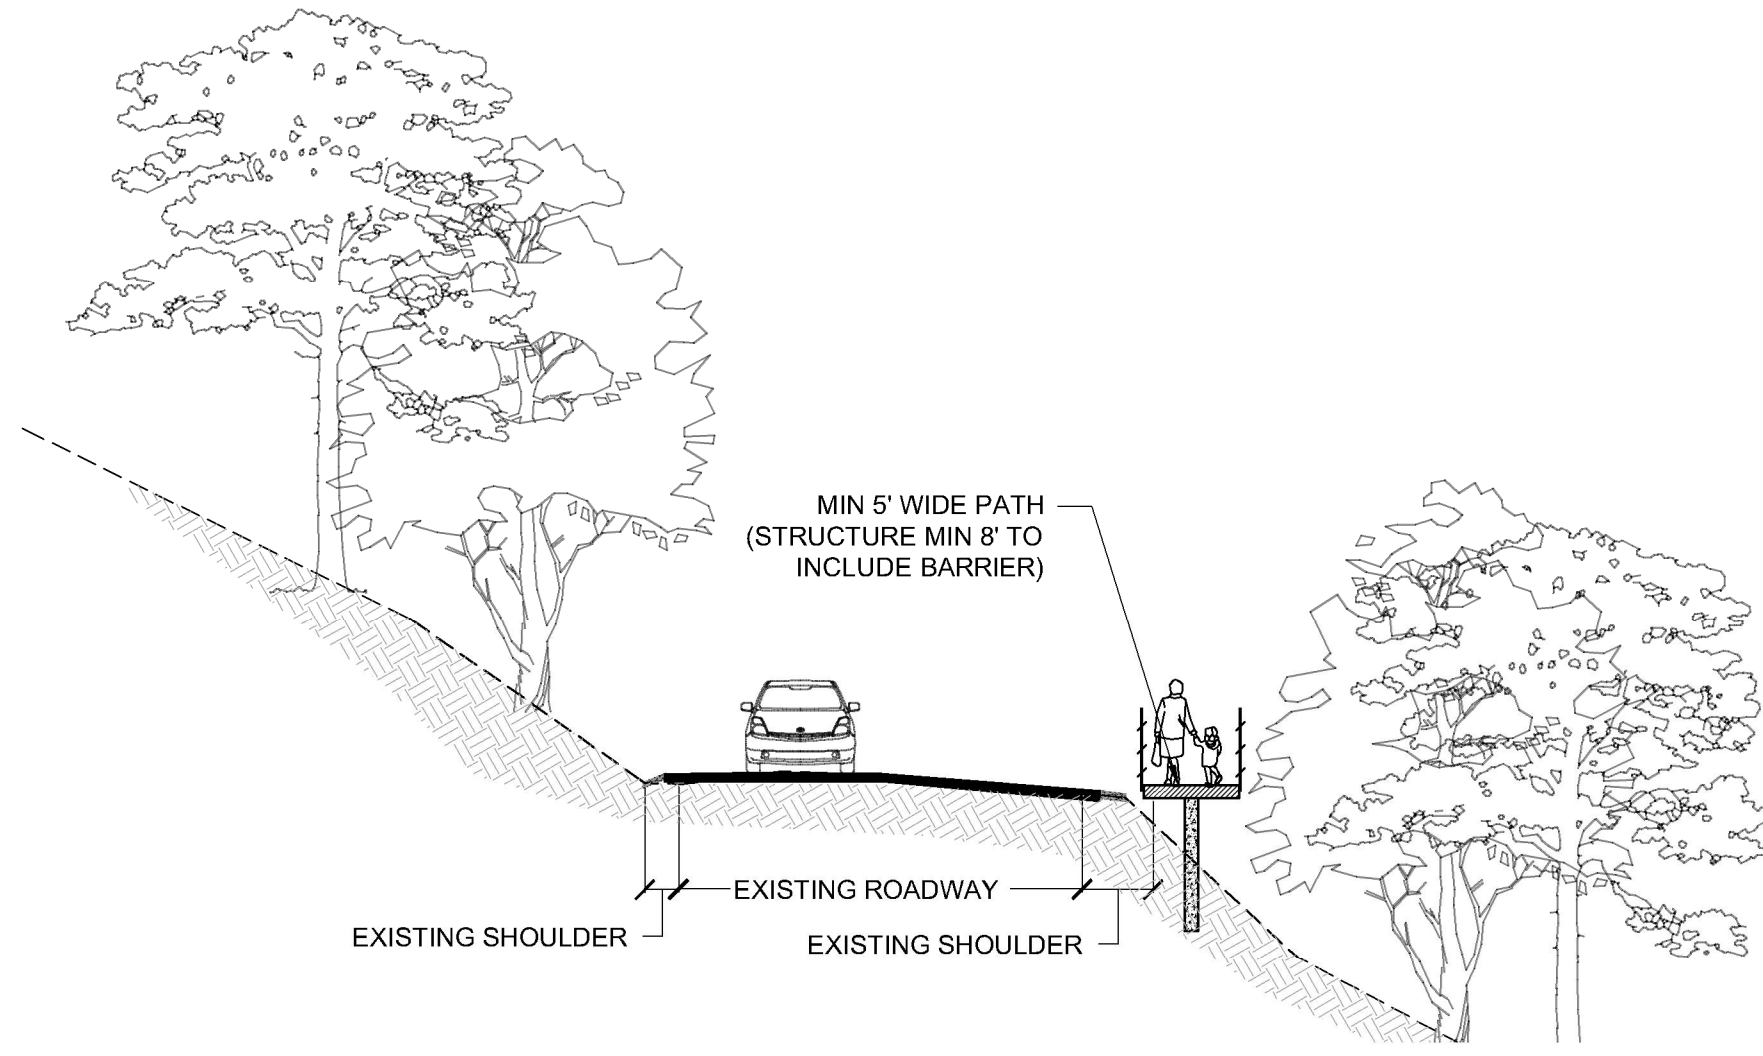

OPTION E: ELEVATED STRUCTURE

